

TOWER WORKS, ARMLEY




VISUAL A
VISUALS LOOKING SOUTH-EAST



VISUAL B
VISUALS LOOKING SOUTH

VISUAL C
VISUALS LOOKING EAST

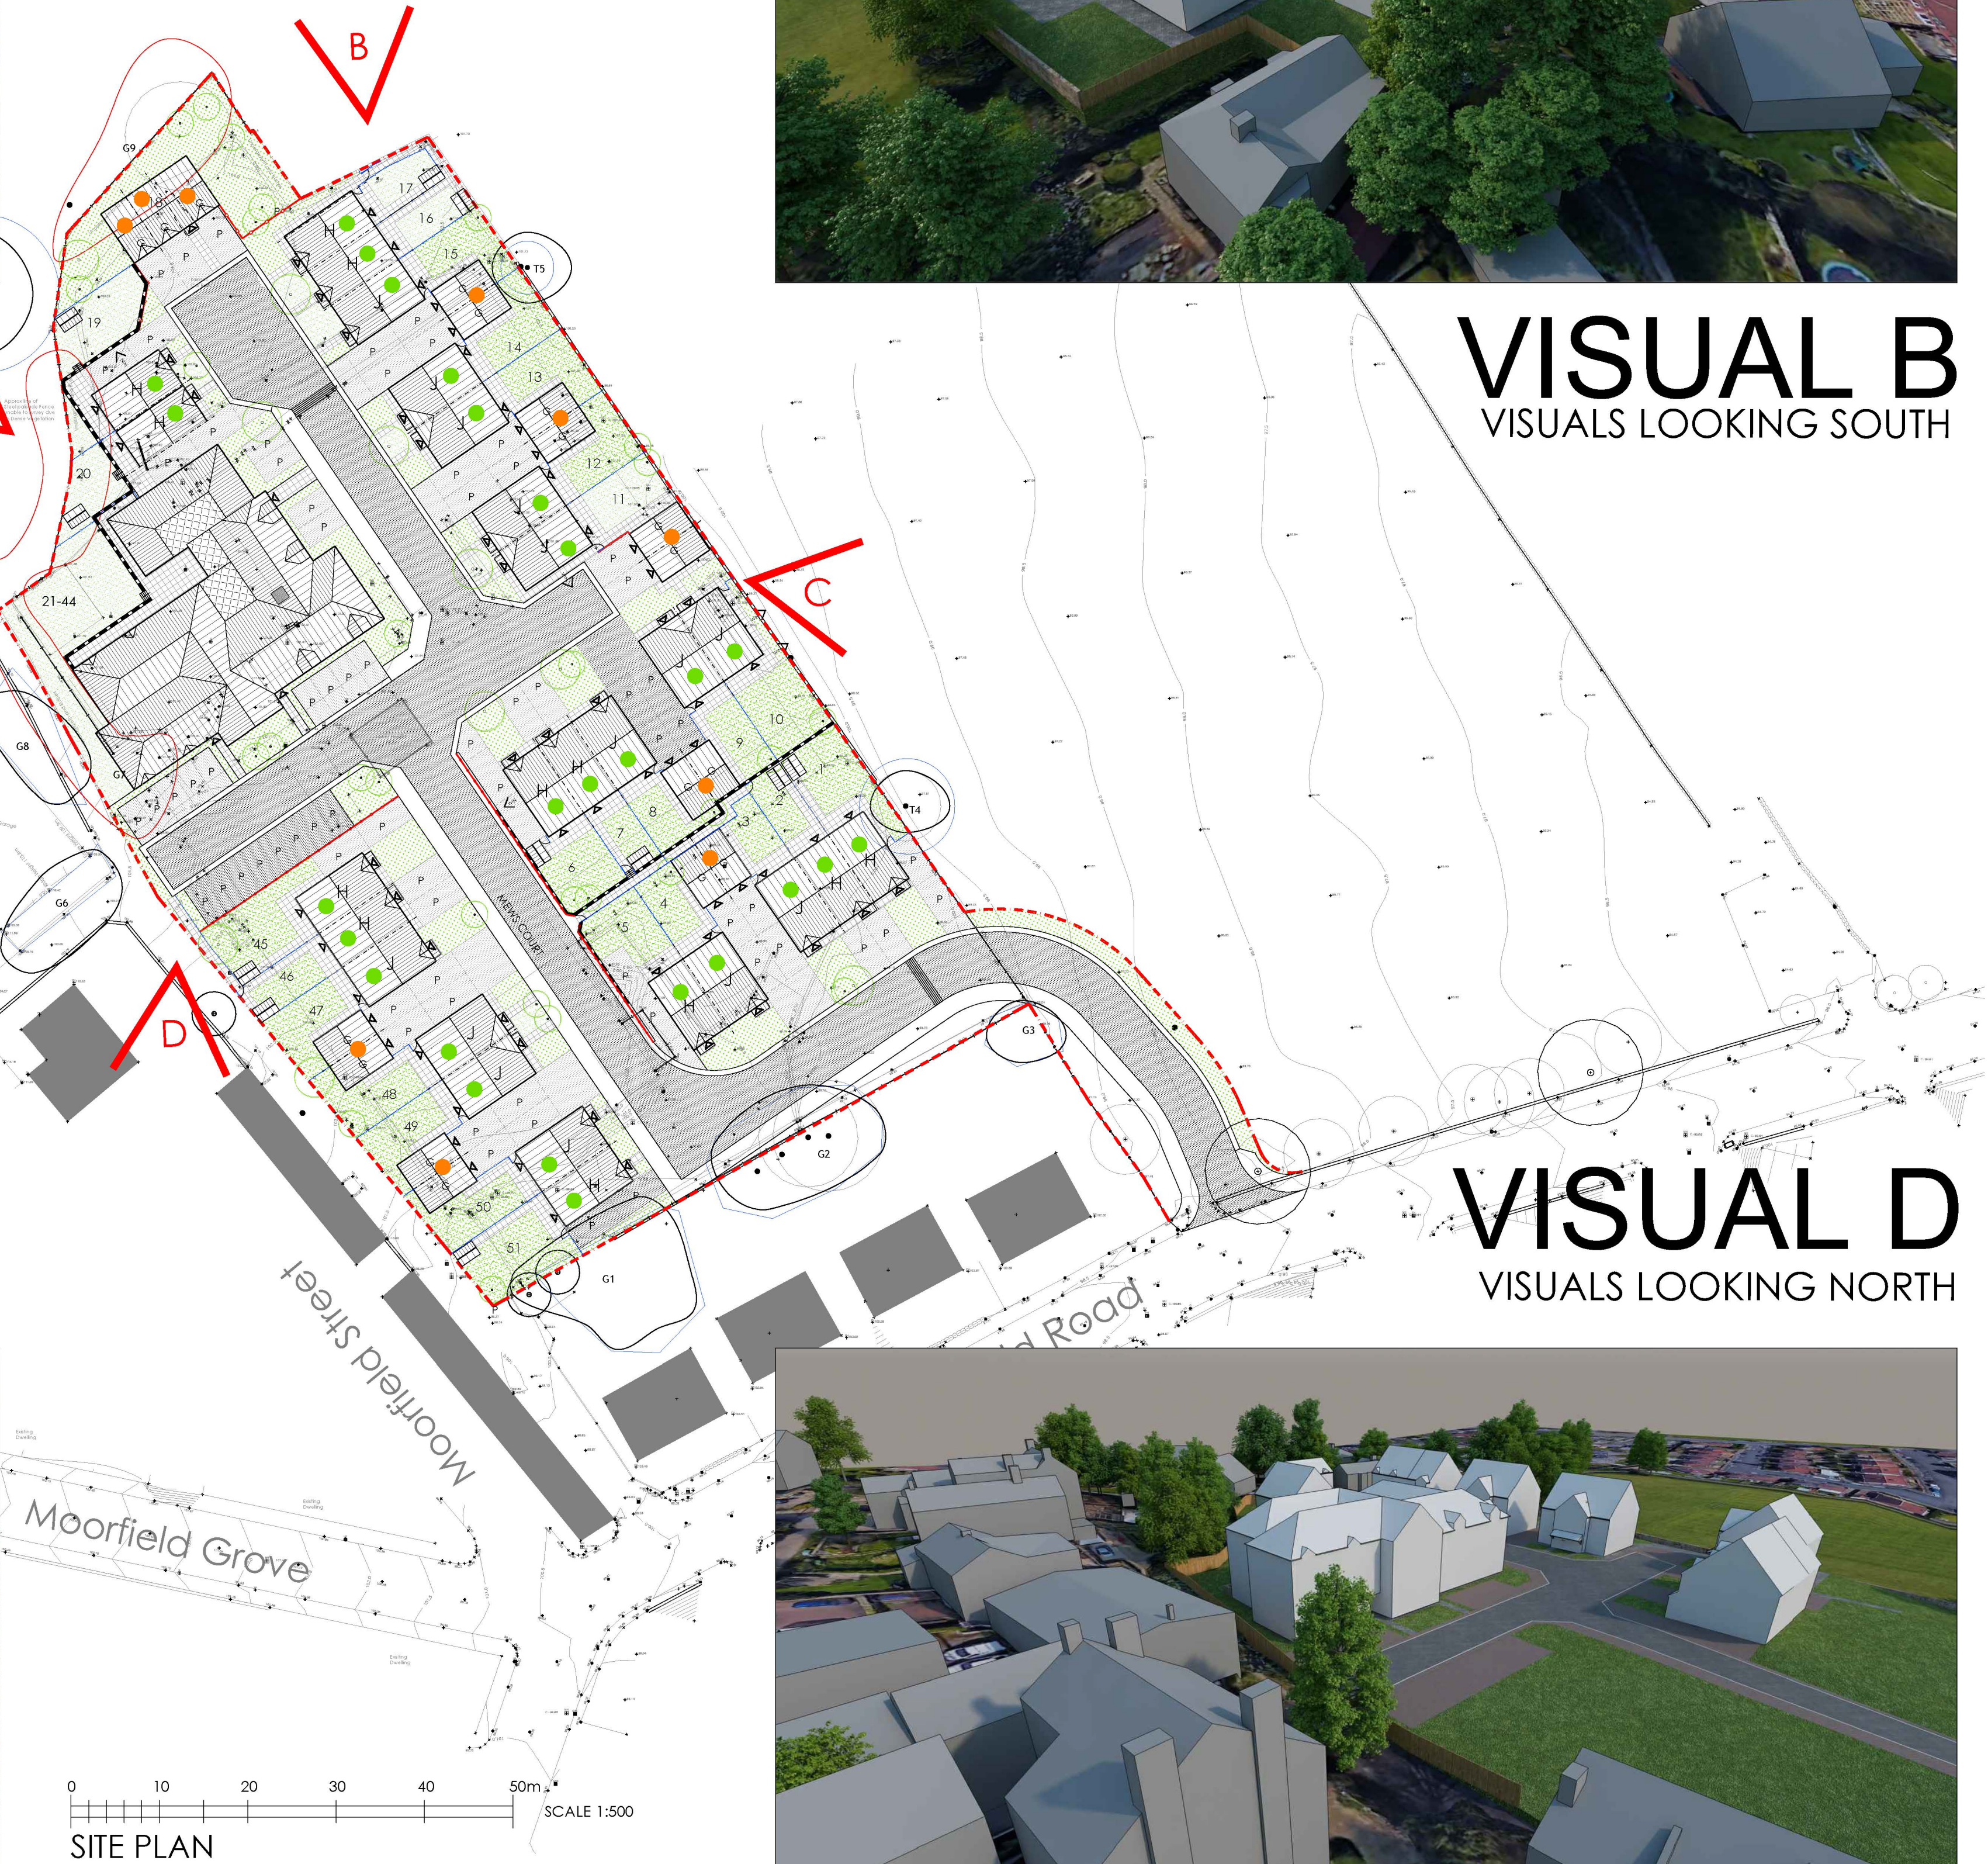

VISUAL D
VISUALS LOOKING NORTH

COPYRIGHT RESERVED ©

THIS DRAWING IS COPYRIGHT AND THE INTELLECTUAL PROPERTY OF LOROC ARCHITECTS LIMITED. THIS DRAWING MAY NOT BE REPRODUCED IN WHOLE OR IN PART WITHOUT WRITTEN AUTHORITY.

DO NOT SCALE


NO DIMENSIONS TO BE SCALED FROM THIS DRAWING. ALL DIMENSIONS TO BE CHECKED ON SITE PRIOR TO COMMENCEMENT OF WORKS AND ANY DISCREPANCIES REPORTED TO THE ARCHITECT / ENGINEER / CONTRACTOR

ALL INFORMATION ON THIS DRAWING IS SUBJECT TO A FULL AND COMPREHENSIVE TOPOGRAPHICAL SURVEY AND CONFIRMATION OF RELEVANT TITLE.

ADDITIONAL NOTES

ALL WORK TO BE CARRIED OUT IN ACCORDANCE WITH THE BUILDING REGULATIONS AND THE REQUIREMENTS OF THE LOCAL AUTHORITY

C	UPDATED PROPOSED ROOF LINE	BC	-	07.02.17
B	SCHEME UPDATES	JT	-	15.12.16
A	LOROC REVISIONS	JT	-	03.11.16
REV	DESCRIPTION	DRWN	CHKD	DATE

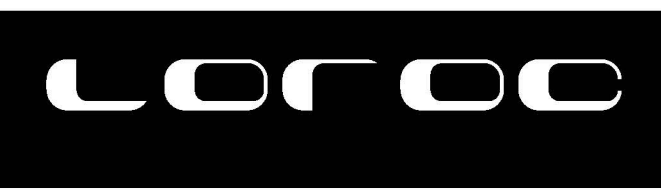

CLIENT
KMRE GROUP

PROJECT
TOWER WORKS, ARMLEY

TITLE
MASSING VISUALS

SCALE
1/500 @ A1 DATE
09-16

DRAWING NO.
1459-110 REVISION
C

DRAWN BY
BC CHECKED BY
-

PURPOSE OF ISSUE
☒ PLANNING ☐ BUILDING REGS ☐ TENDER
☐ APPROVAL ☐ COMMENT ☐ CONSTRUCTION

LOROC ARCHITECTS
26A PARK SQUARE WEST,
LEEDS, LS1 2PW
T: 0113 233 7755 F: 0113 243 4806 W: www.loroc.co.uk